


SITE PLAN

1 : 150

Parking Schedule		
Type	Count	
Accessible 9' x 18'	6	
Compact 6' x 18'	4	
Regular 9' x 18'	150	
Grand Total: 160		




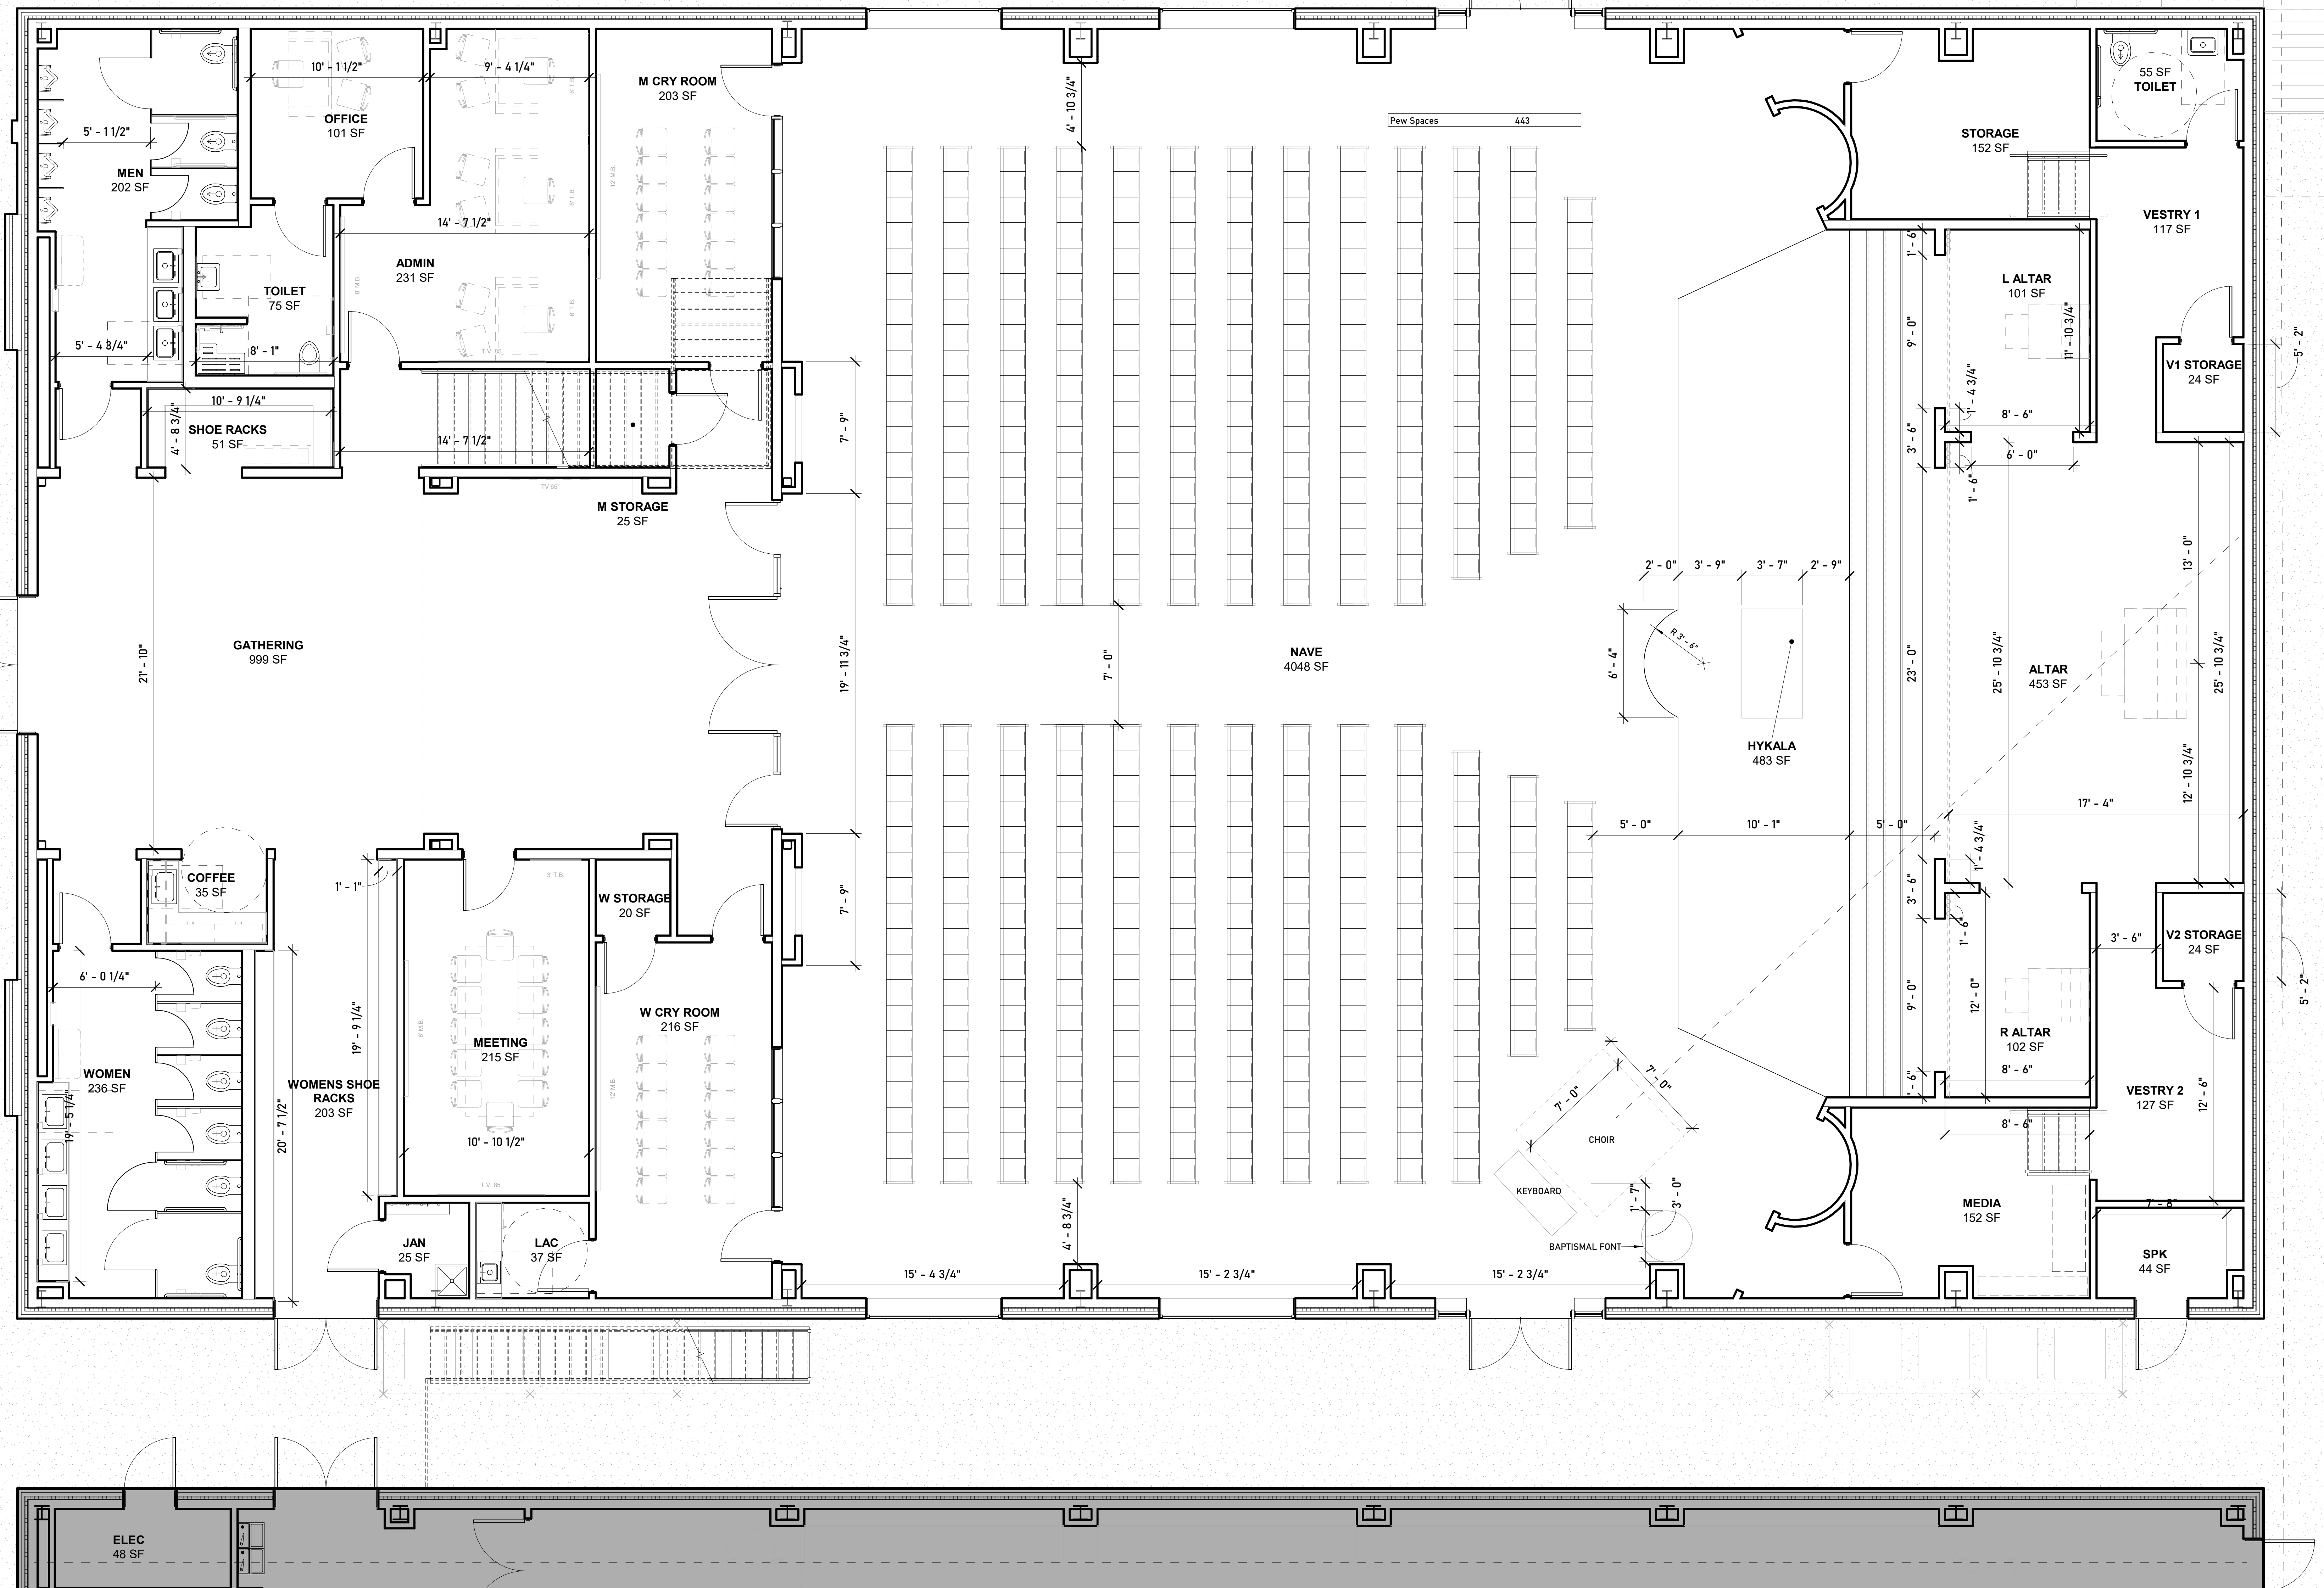

LEVEL 01 WORSHIP

1/4" = 1'-0"



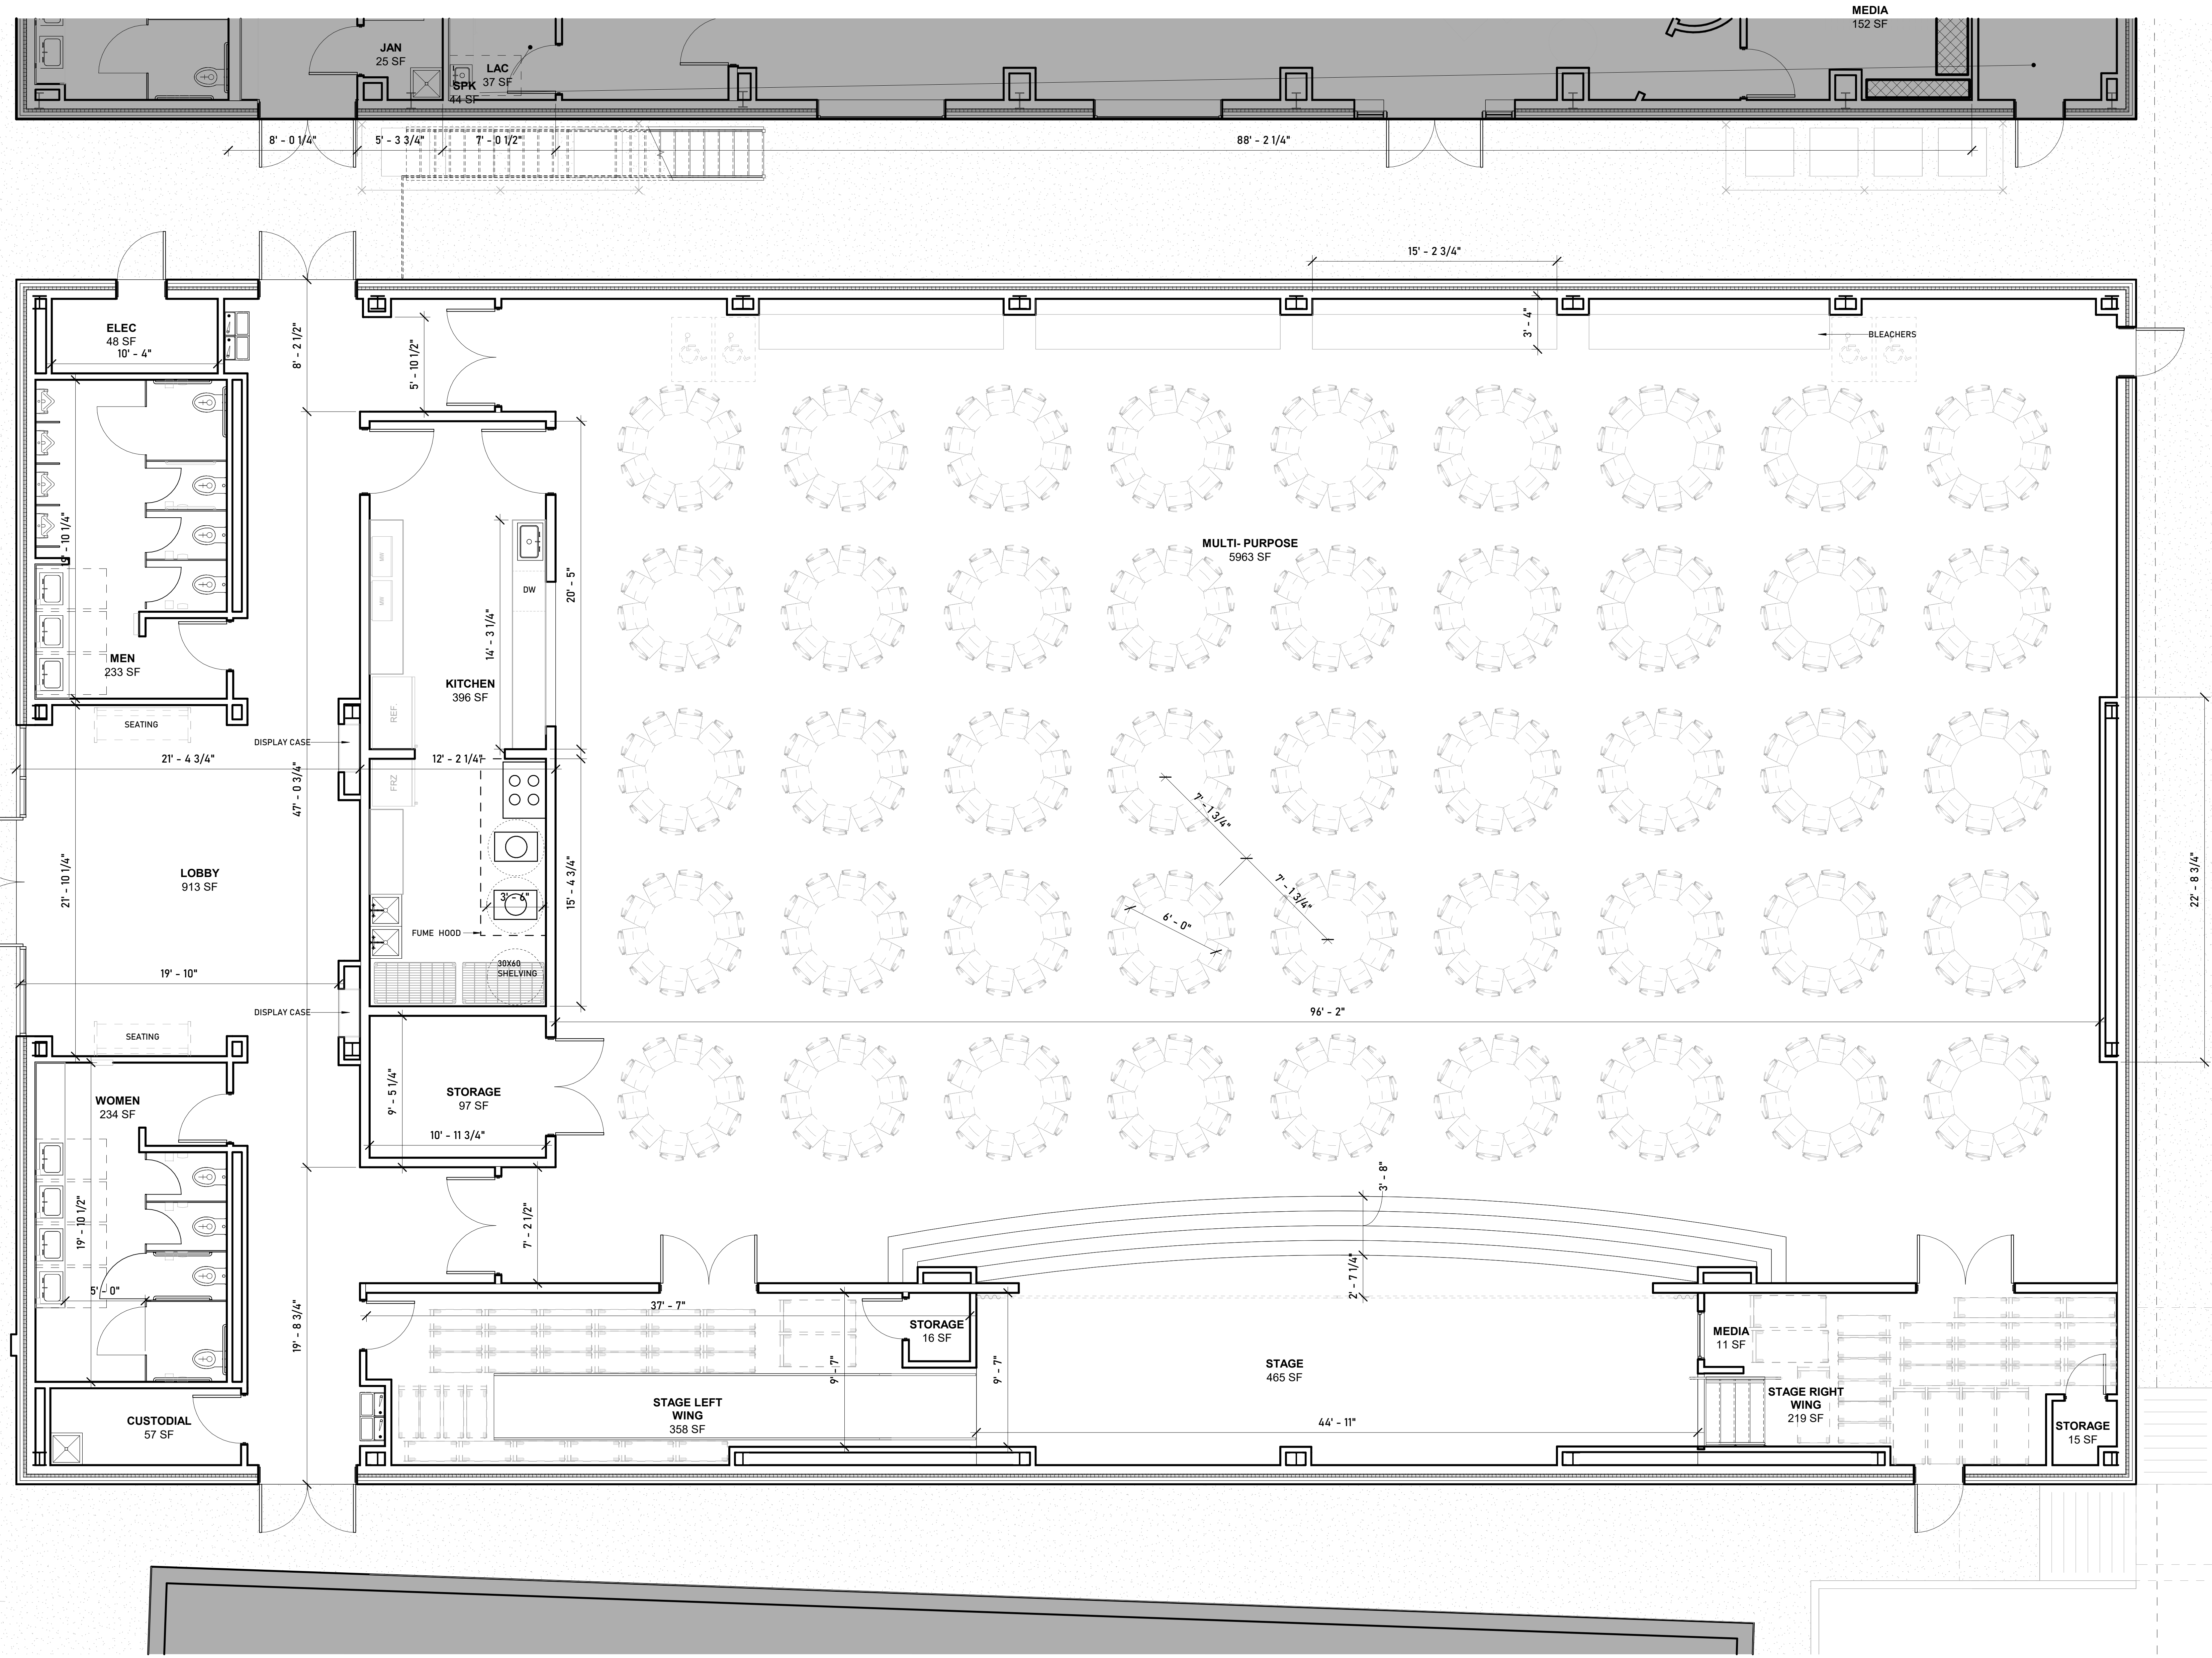

LEVEL 01 MULTIPURPOSE

1/4" = 1'-0"

